




TOP ELEVATION PLANTER BOX

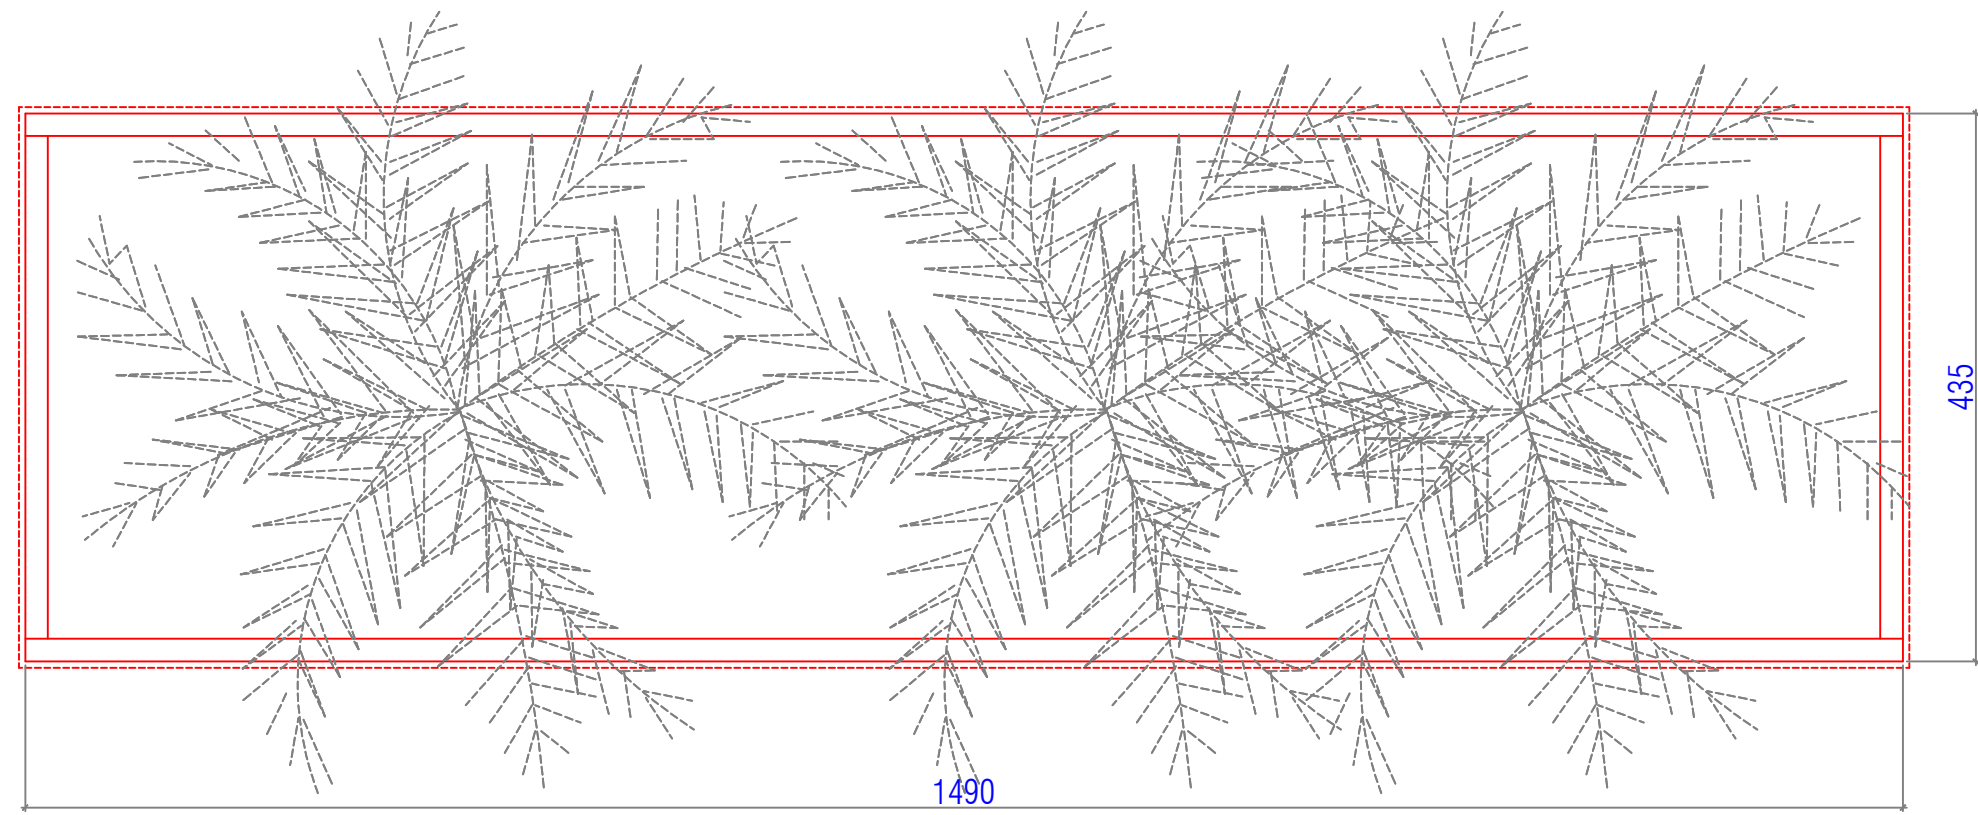

TOP ELEVATION

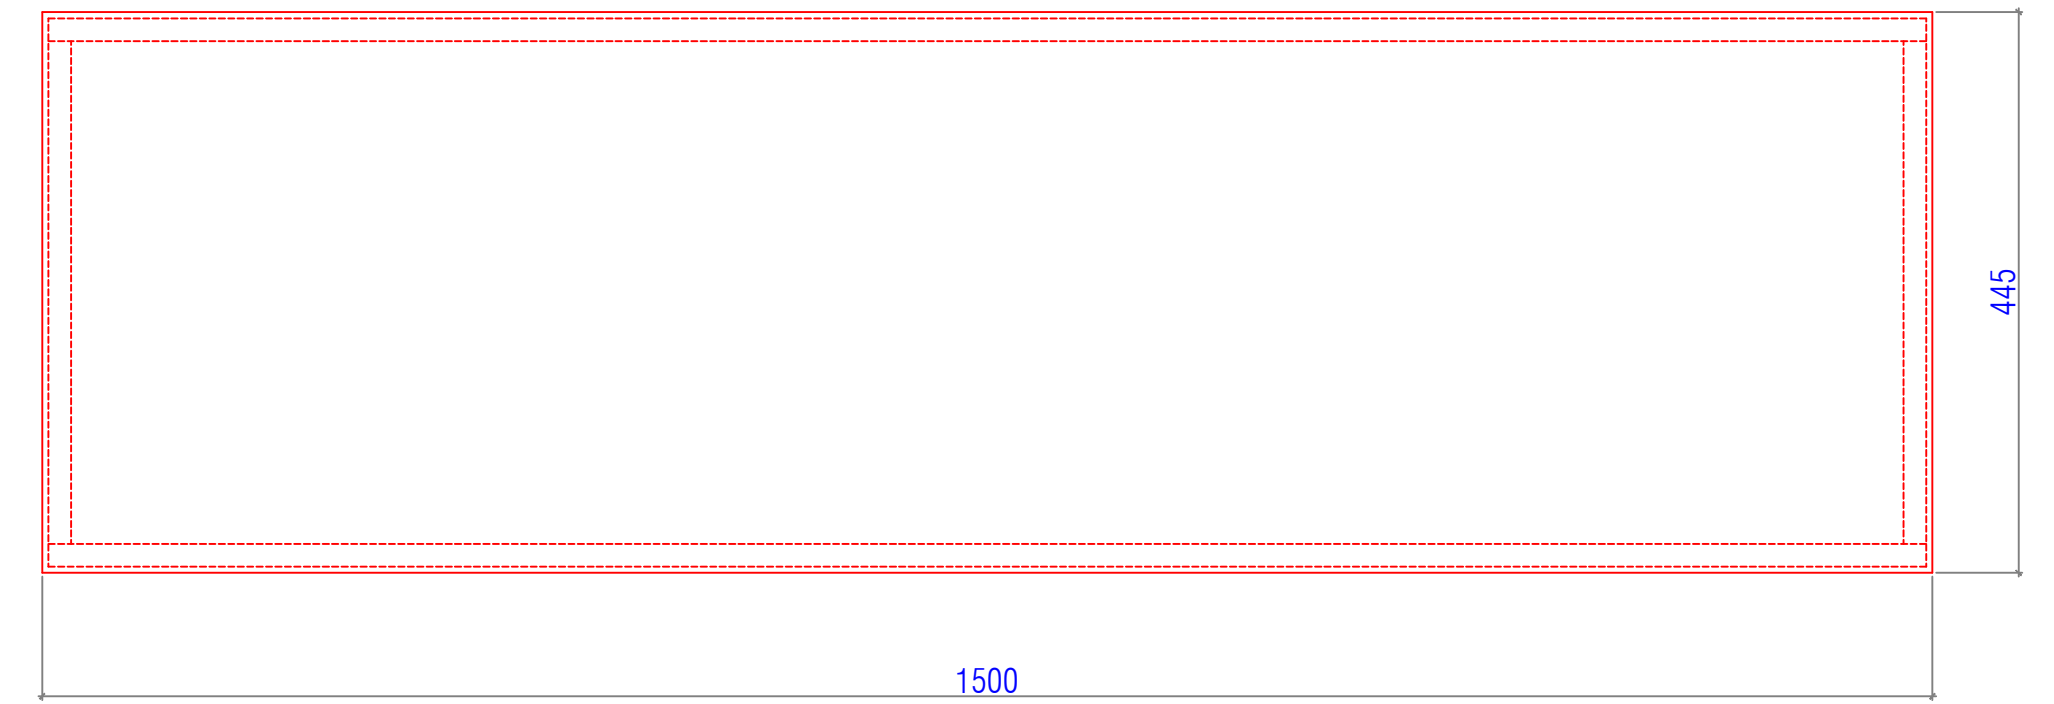

FRONT ELEVATION

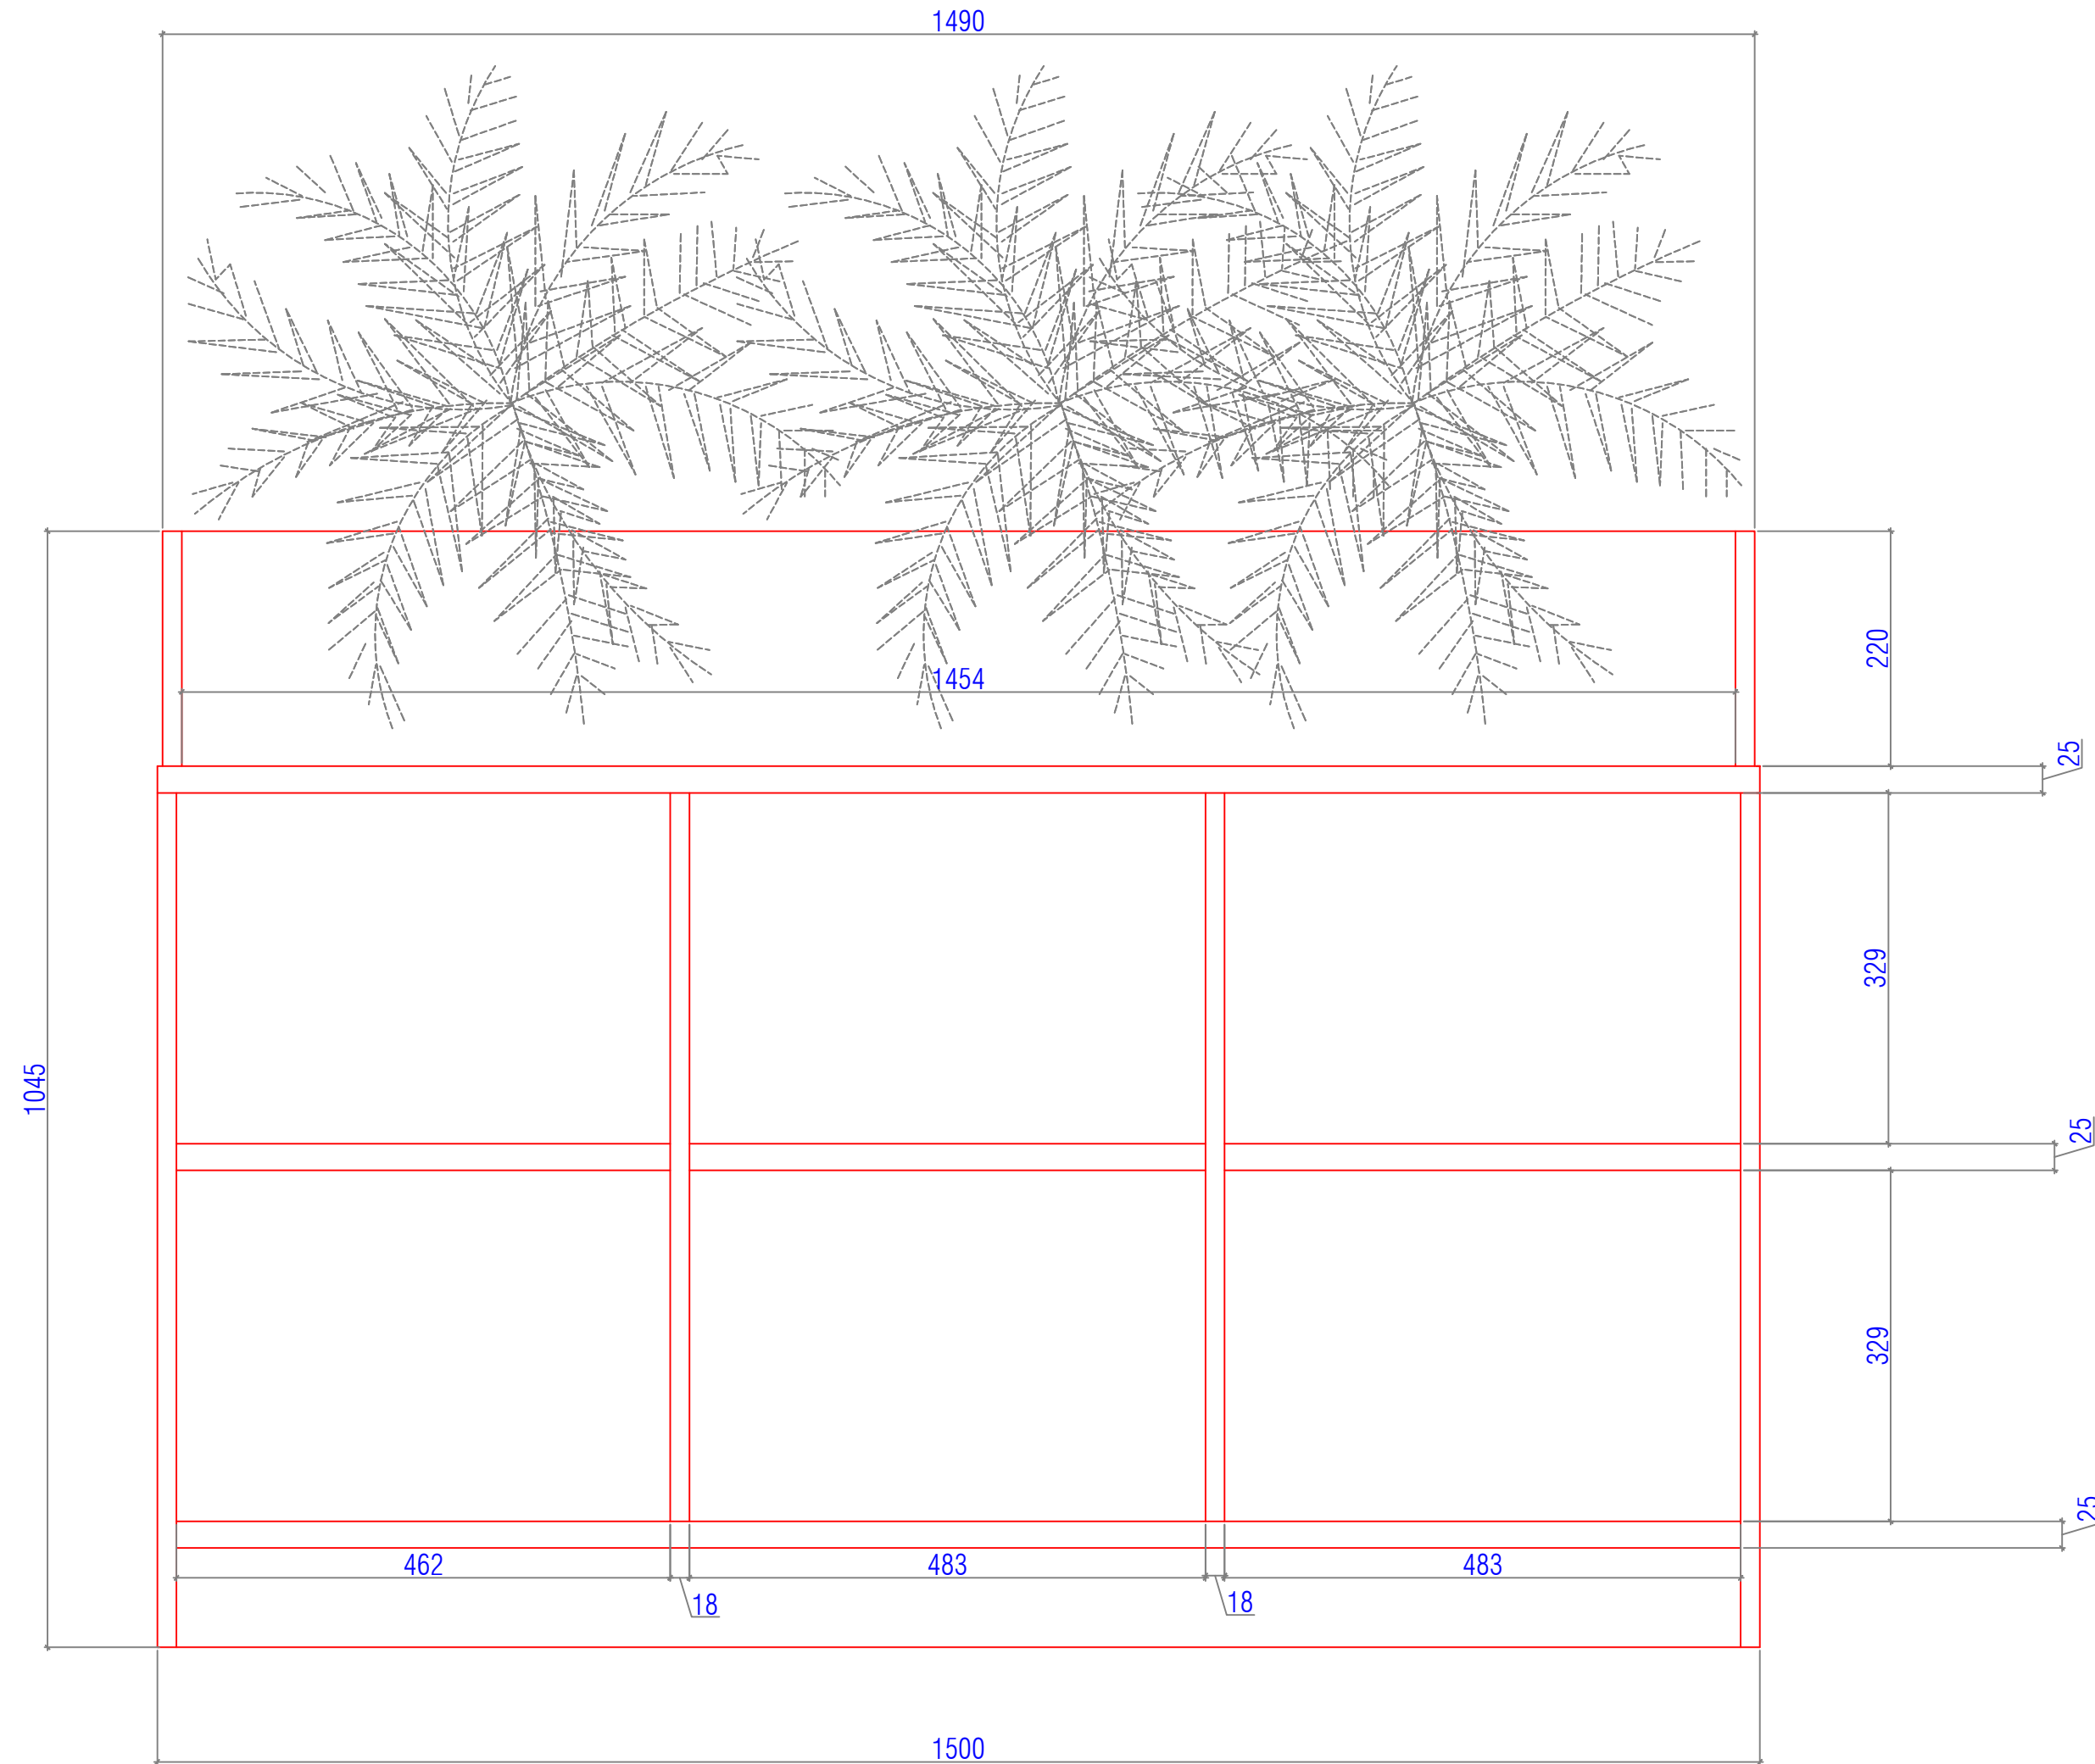

SIDE ELEVATION

